



CEILING PREPARATION

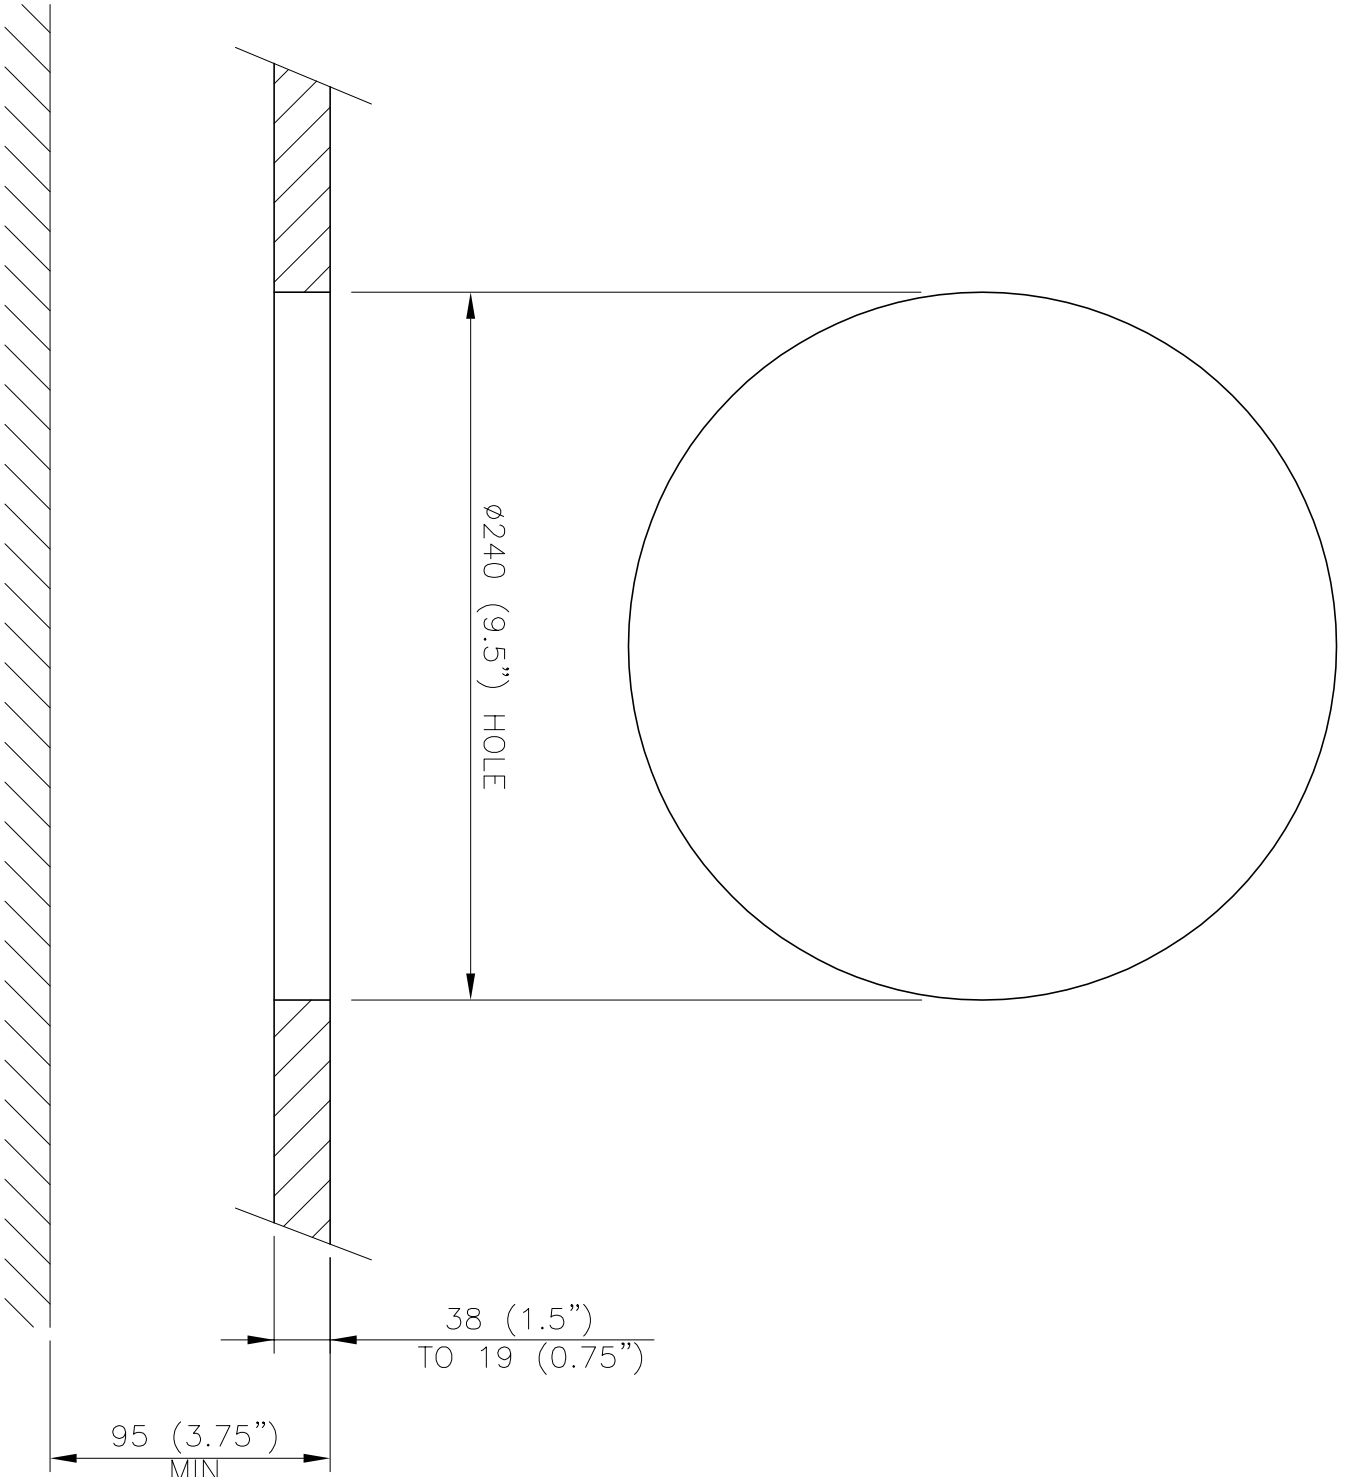

SPEAKER DETAIL

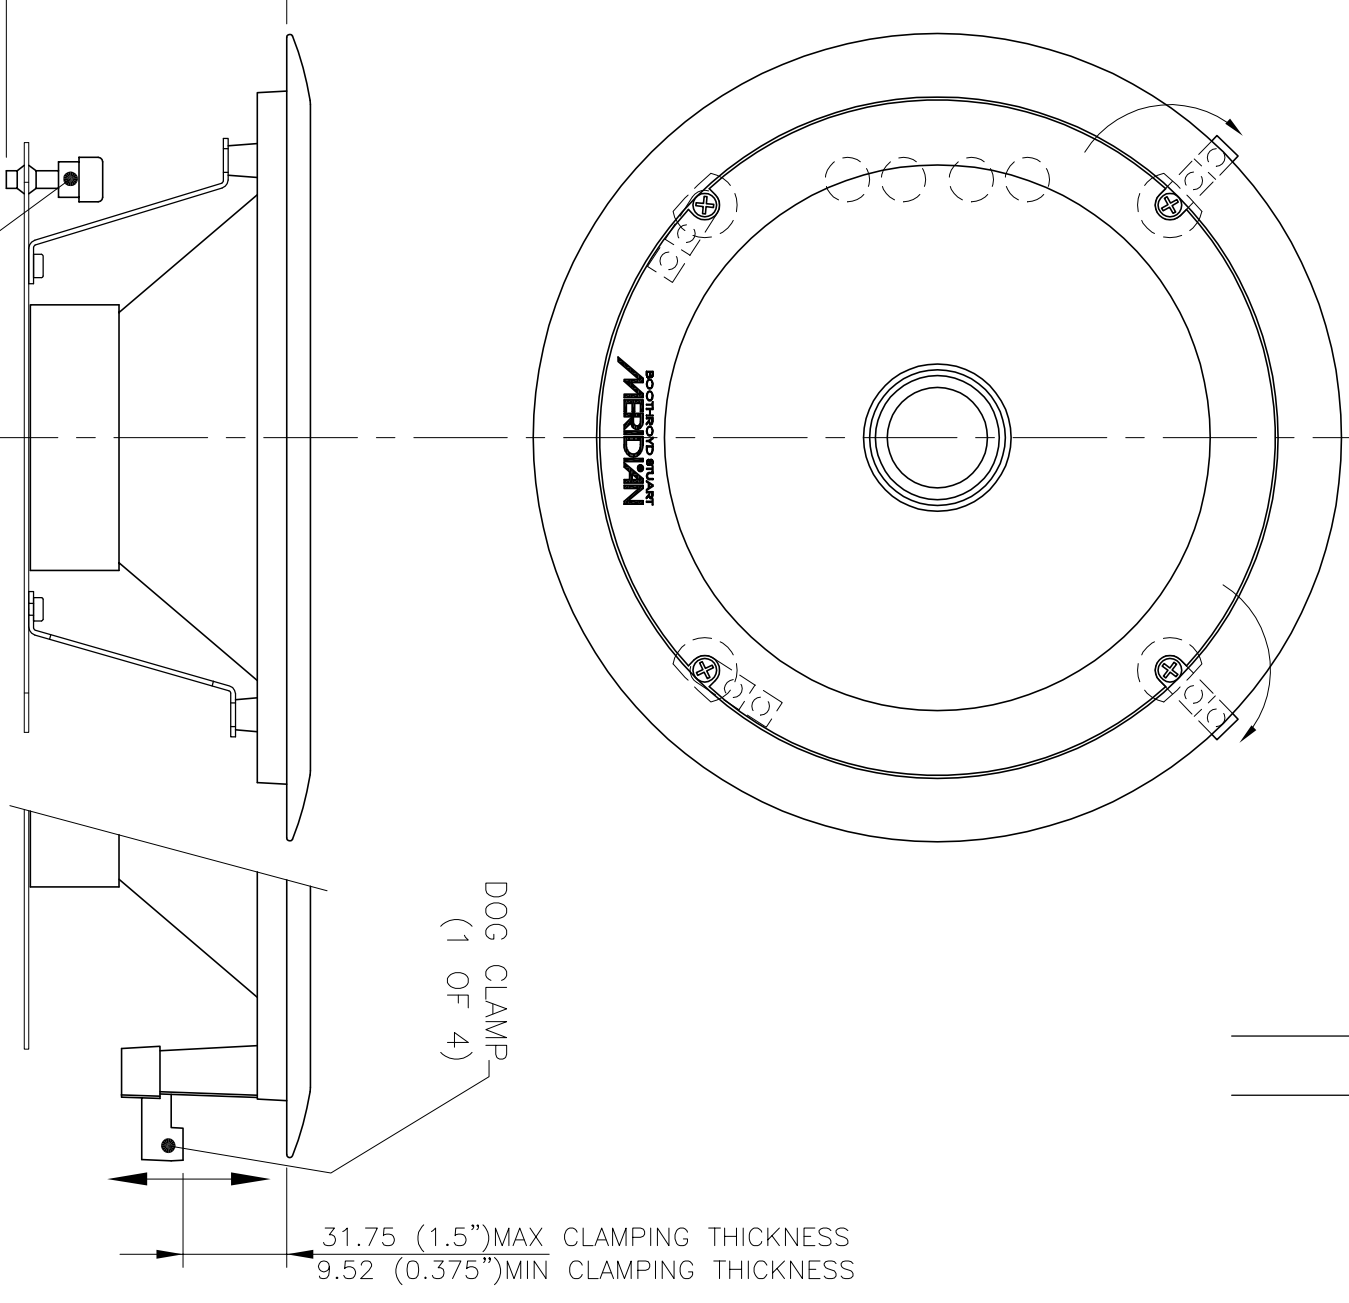

PLAIN CEILING INSTALLATION

INPUT TERMINALS

**BOOTHROYD STUART**  
**MERIDIAN**  
 MERIDIAN AUDIO LIMITED:  
 LATHAM ROAD,  
 HUNTINGDON,  
 CAMBRIDGESHIRE, PE29 6TE.  
 TEL: 01480 445678  
 FAX: 01480 445686

|   |              |
|---|--------------|
| MATERIAL : N/A  | Drawn: VINCE |
| FINISH : N/A  | Date: 2-06   |
| GENERAL TOLERANCES<br>UNLESS OTHERWISE SPECIFIED<br>XX ±0.25mm<br>XX ±0.10mm<br>XX ±0.1 | Scale: FULL  |
| Part No. ---  |              |

|                               |             |
|-------------------------------|-------------|
| Product: CEILING SPEAKERS     | ISSUE No. 1 |
| TITLE:<br>INSTALLATION BASICS |             |
| DRAWING No. CS-03             |             |
| SHT: 1 OF 1                   |             |